


# Frame detail

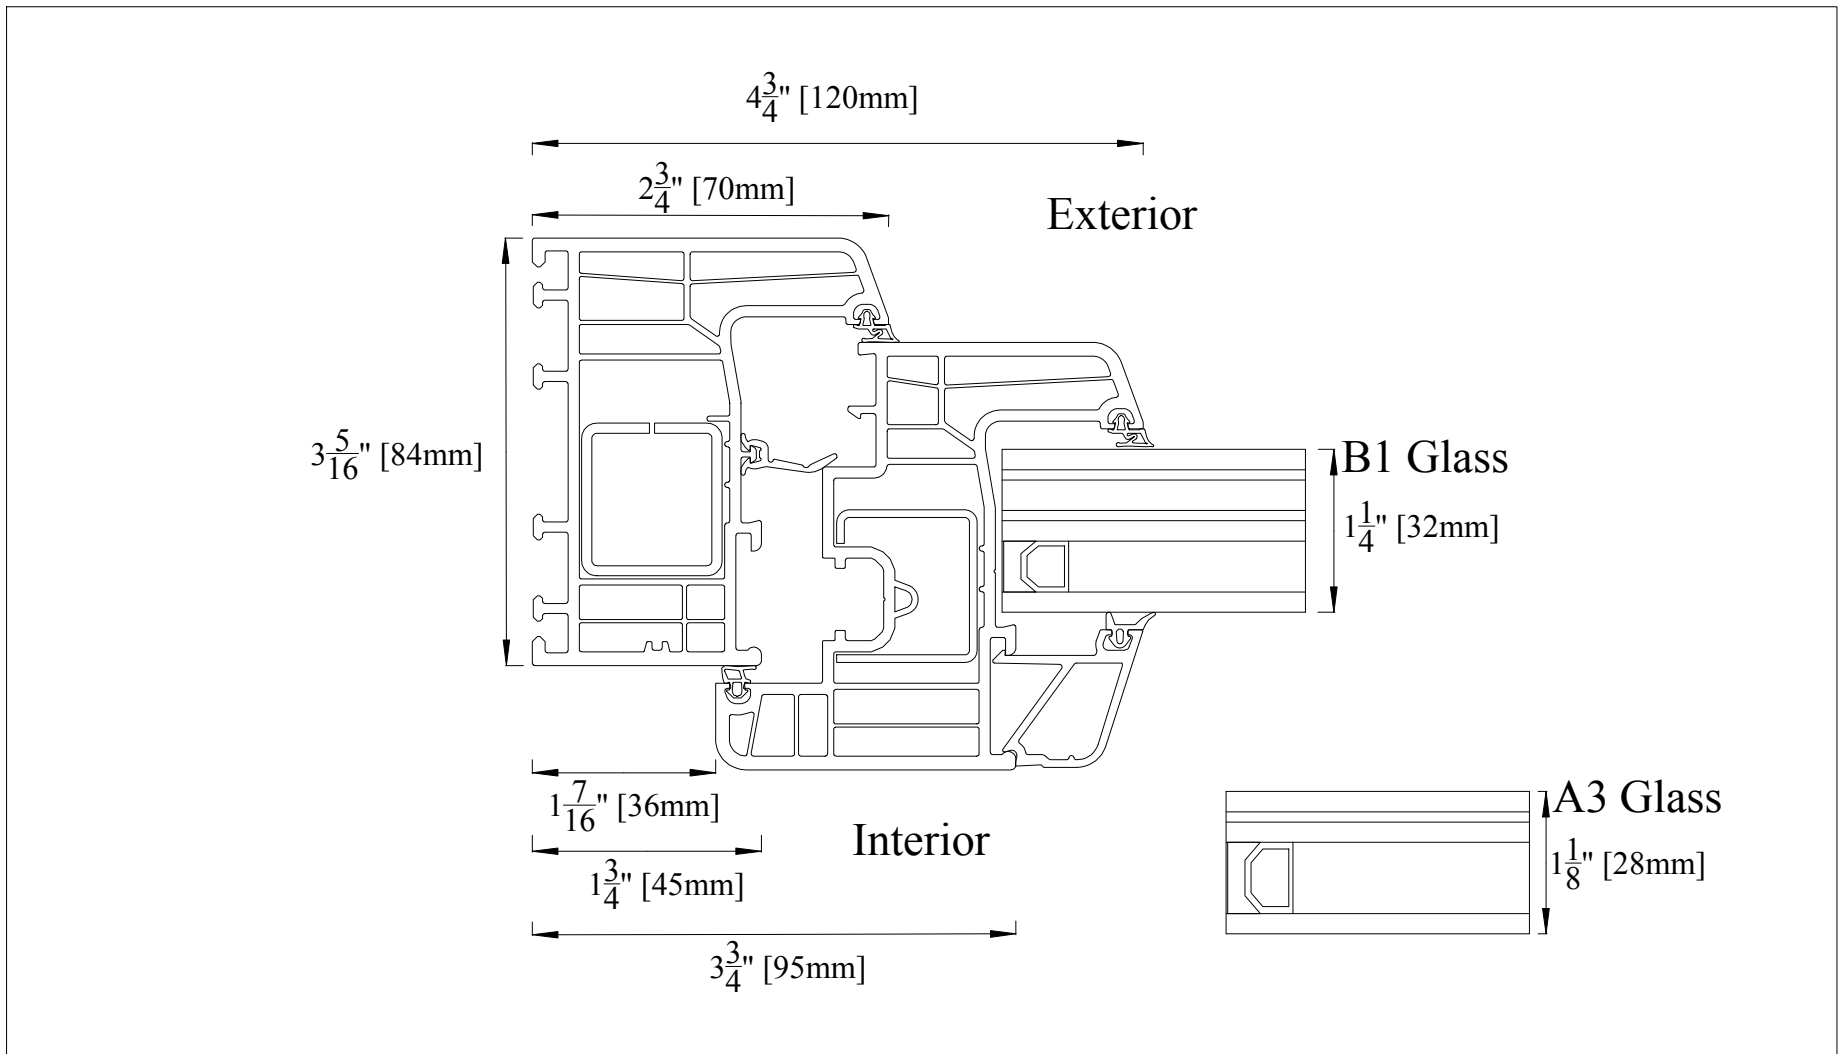

Steel reinforced UPVC Window  
 System Eforte 84  
 Tilt & Turn window section

SwissShade + Security Inc. Phone: 520 822 1982 Fax: 520 812 6881 e-mail: sales@swissshade.com www.swissshade.com		<b>System Eforte 84</b>	
drawn:	DTM	Title: <b>Frame detail</b>	Date:
date:			